



- ★ Commemorative Trees
 - Trees to be Protected
 - ✗ Trees to Be Removed
 - Trees affected by grading
 - Diameter at Breast Height
 - ▨ Tree Protection Zones
 - Natural Area's Edge
 - ▨ Natural Area's Protection Zones
 - Natural Area Impacted
 - GRID
- Tree Conflicts**
- New Install
 - Remove Existing

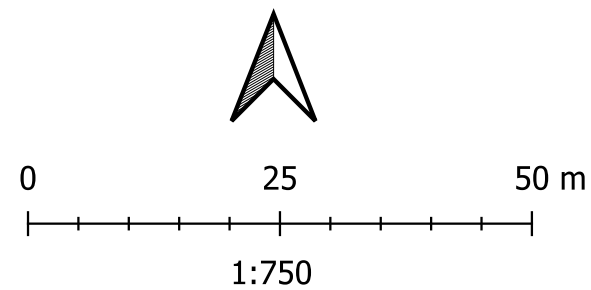

URBFOR CONSULTING LTD
Andre Savaria
ISA Certified Arborist PR-4880A

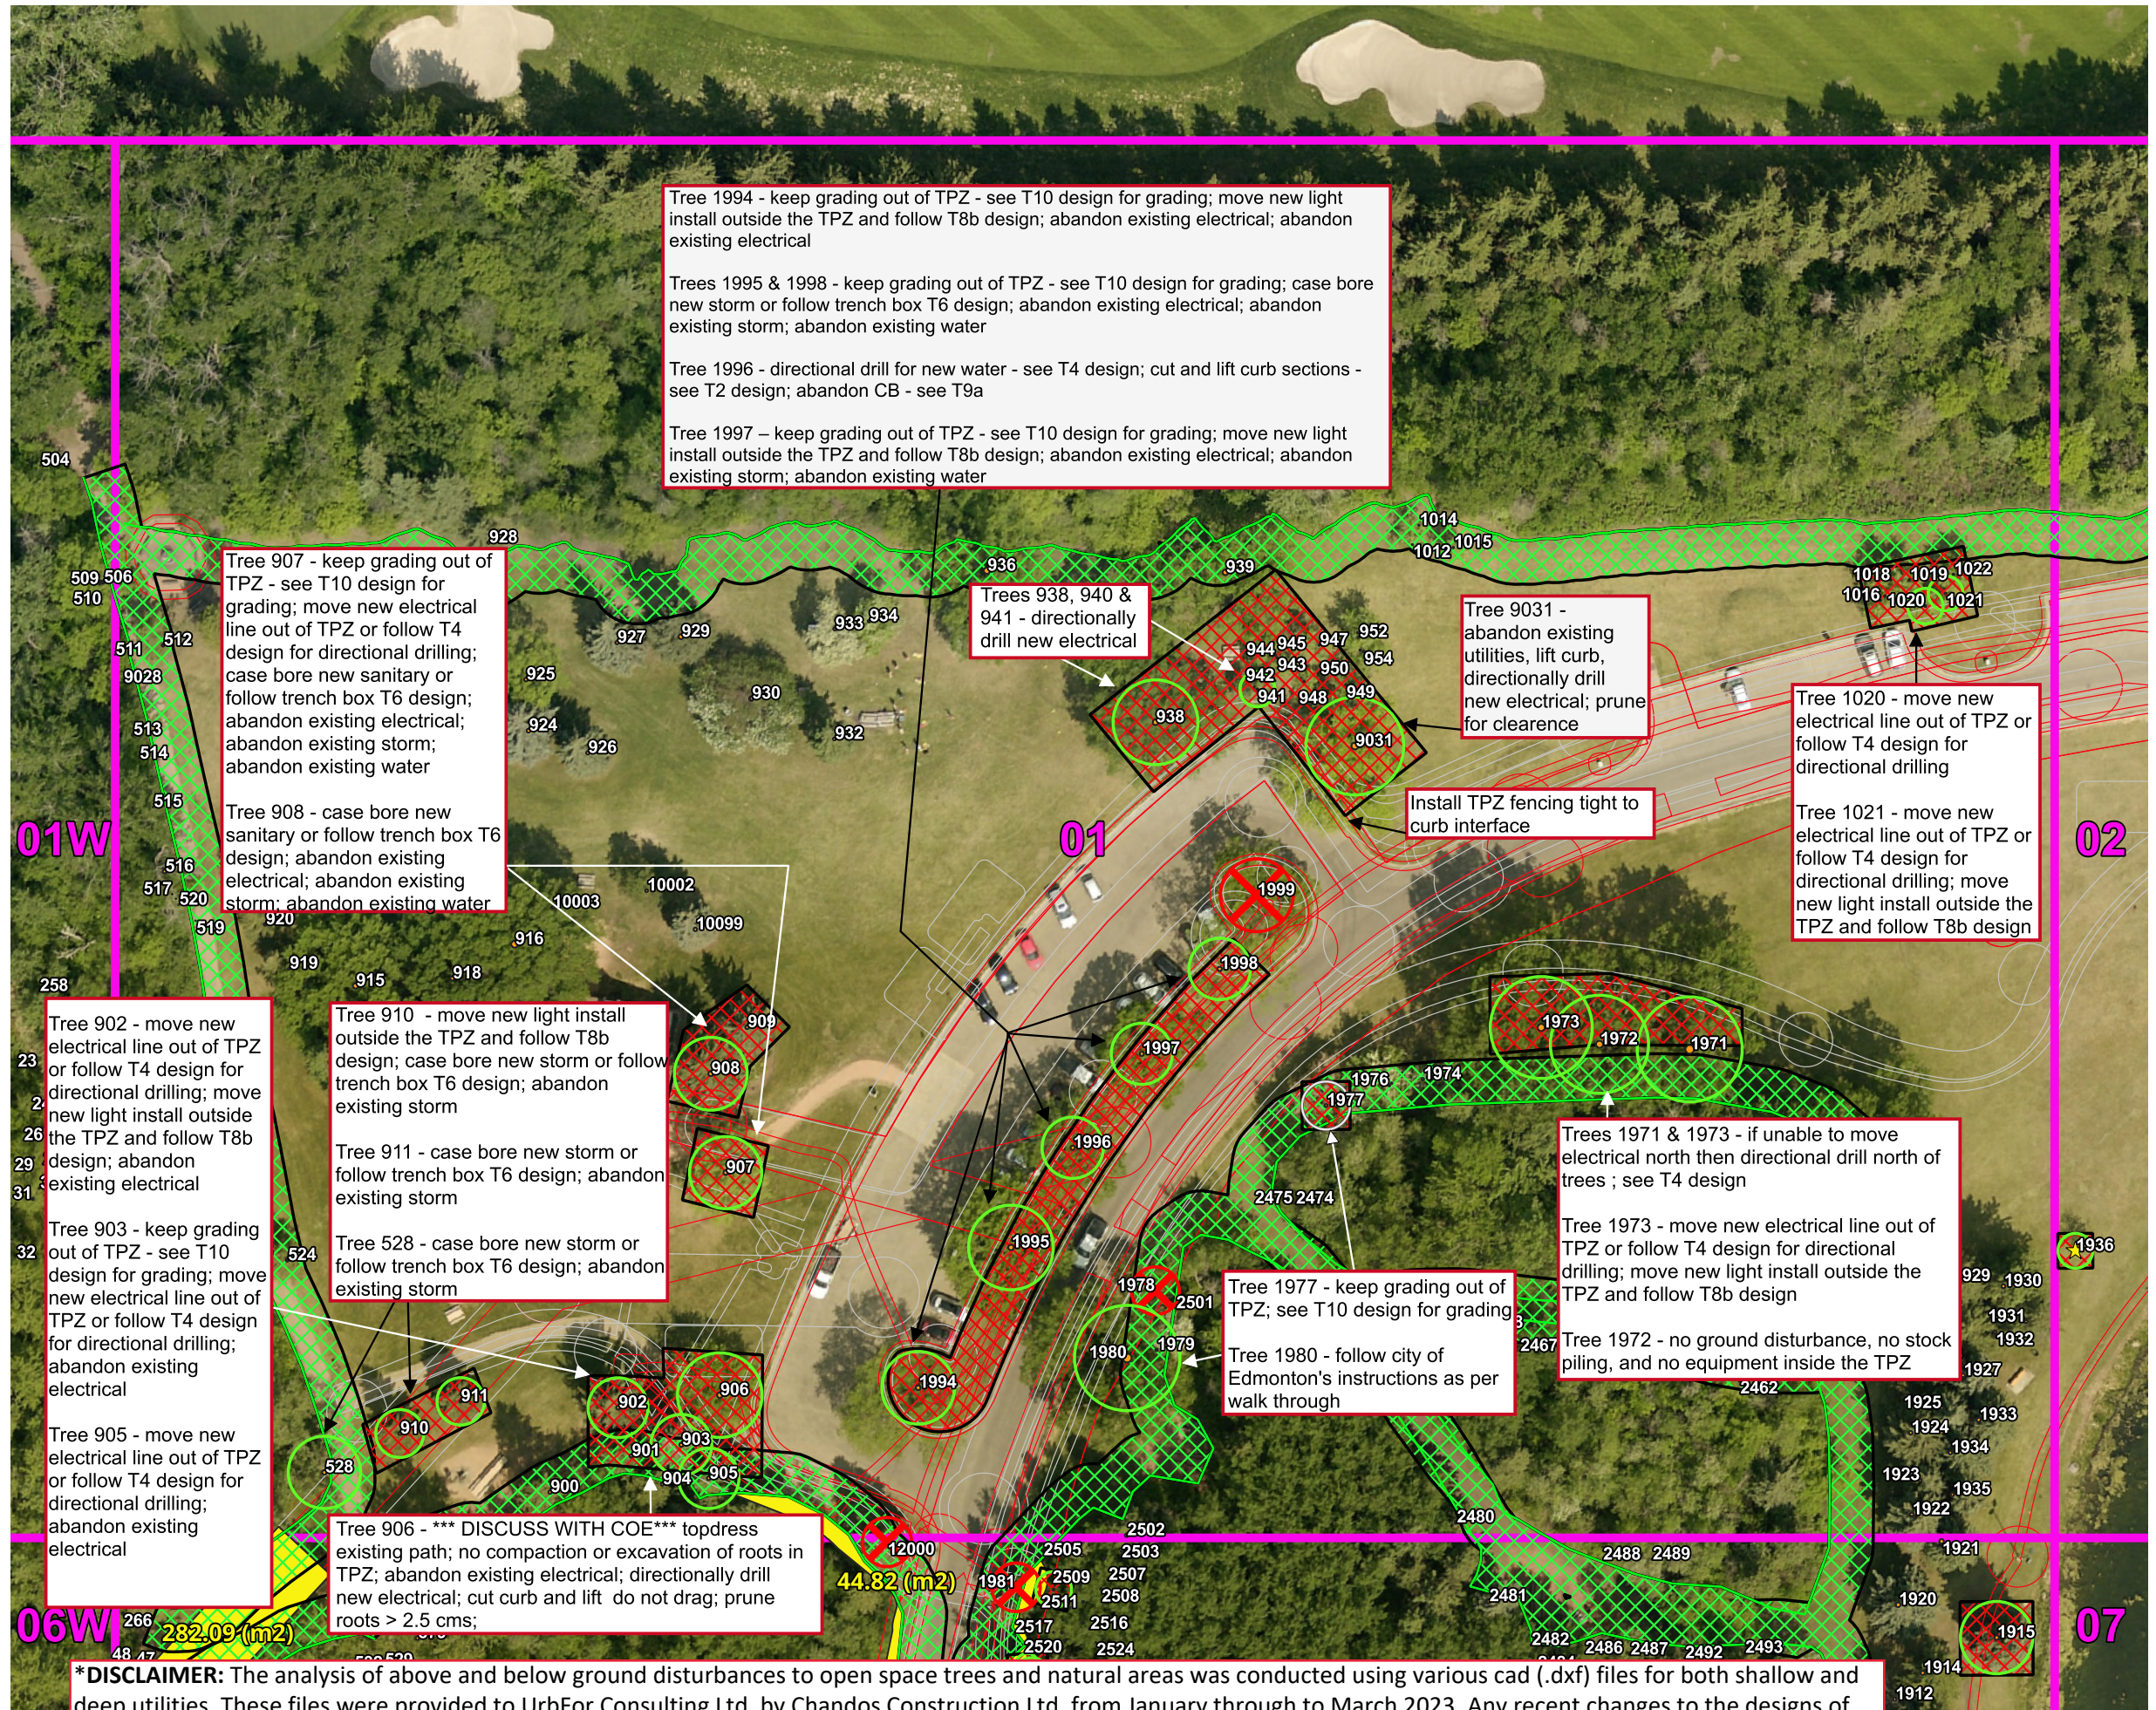

***DISCLAIMER:** The analysis of above and below ground disturbances to open space trees and natural areas was conducted using various cad (.dxf) files for both shallow and deep utilities. These files were provided to UrbFor Consulting Ltd. by Chandos Construction Ltd. from January through to March 2023. Any recent changes to the designs of these utilities may not be reflected in this map and will be captured through regularly scheduled field walk throughs with the City of Edmonton Urban Foresters.